


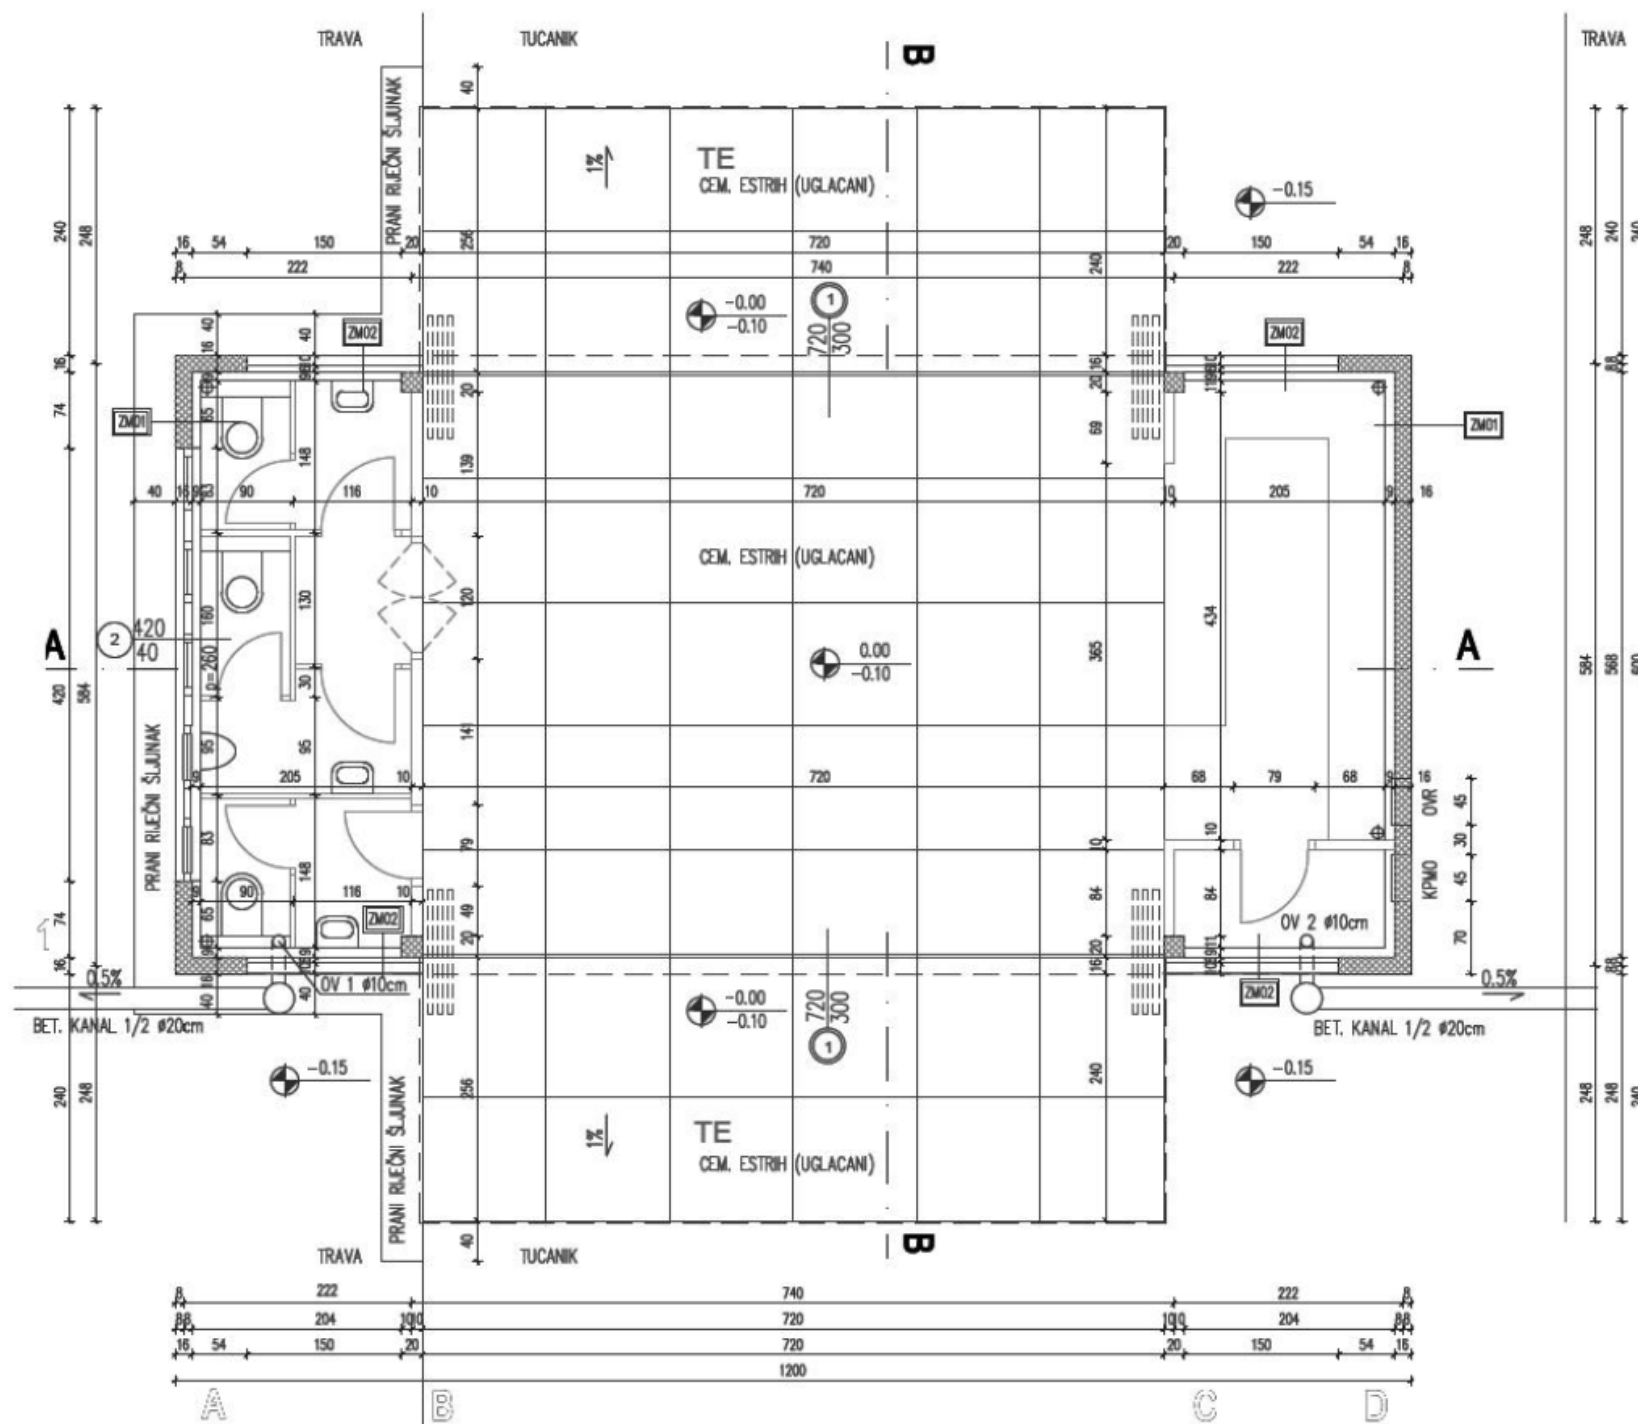

GRANICA PARCELE

TLOCRT PRIZEMLJA
P-3
±0.00 = 111.20mm